


NOTES

- Safety zone provided at works locations
- All signing to be in accordance with The Traffic Signs Manual, Chapter 8 tables A1.2
- Size & spacing of cones & rates of taper in accordance with Traffic Signs Manual, Chapter 8, table A1.3
- Existing signs in conflict with this scheme to be covered/ dropped
- Works access/exit locations to be agreed on site
- Signs fixed to existing street furniture where possible with Highway Authority approval
- Pedestrian ramps to be used where no drop down kerbs are located
- A minimum footpath width of 1.2m must be maintained for pedestrian access
- A minimum carriageway width of 3.25m must be maintained in order to operate single file traffic
- A minimum carriageway width of 6.5m must be maintained in order to operate two-way traffic

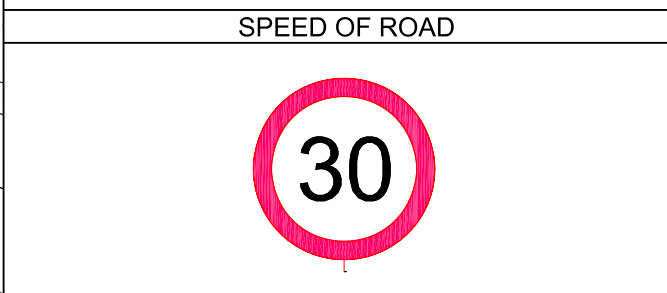

MAP KEYS

PEDESTRIAN		TRAFFIC	
	Footway closed		Carriageway closed
	Pedestrian barrier		Traffic cones
	Pedestrian route		Traffic cylinders
	Pedestrian kerb ramp		Traffic barrier
VEHICULAR			Works area
	Works Lorry (7.5T)		Aspect of sign vision
	Works Vehicle (3.5T)		Manual traffic control
	Direction of traffic		Temporary traffic signal
			Dimensional

Please note this drawing has been produced for the specified project and client as listed below and is not intended for the purpose of any other activity/ persons

Project EIGHT20	Drawn G.C.O	Approved
Contract No 1820	Checked	Date 17/10/2019
Title TRAFFIC MANAGEMENT NORWOOD ROAD PHASE 2 OPEN EXCAVATION	Scale NTS	Drawing No 1820/ 164 REV B

TRAFFIC CONSULTANCY LIMITED

C:\Data\Cad Drawings\Eight20\DWG Files\Norwood Road\Section_Maps\1820.dwg